

### TRAIL TYPICAL CROSS SECTION

SCALE: 1"=2'

- NOTE:**
- WHEN ASPHALT IS CLOSER THAN 8' TO A TREE, ROOTS TO BE PRUNED BACK 3' DEEP UNDER ASPHALT. INSTALL ROOT BLOCK (MIN. 30" DEEP AND 15" LONG CENTERED ON TREE) AT EDGE OF ASPHALT ACCORDING TO MANUFACTURER'S RECOMMENDATIONS (THIS MAY INCLUDE GRAVEL TRENCHING).

SHEET NO.  
**LS1**


FILE: LS1

## TRAIL TYPICAL CROSS SECTION DETAIL

REVISIONS		
DATE	DESCRIPTION	BY
7/2021	ADDED NOTE 1	J.A.S.

**CEDAR CITY**  
 10 NORTH MAIN STREET  
 CEDAR CITY, UTAH 84720  
 PH. (435) 586-2863

SCALE: N.T.S.	DATE: 7/2021
DRAWN: T.B.M.	CHECKED: J.A.S.

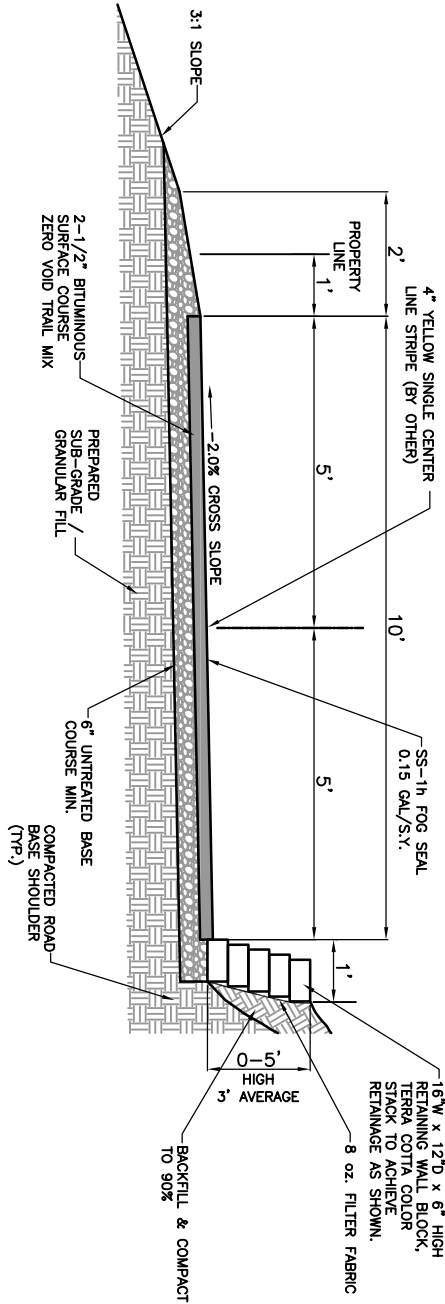

**TRAIL CROSS SECTION w/ BLOCK  
RETAINING WALL**

SCALE: 1"=2'

- NOTE:**
1. WHEN ASPHALT IS CLOSER THAN 8' TO A TREE, ROOTS TO BE PRUNED BACK 3' DEEP UNDER ASPHALT. INSTALL ROOT BLOCK (MIN. 30" DEEP AND 15' LONG CENTERED ON TREE) AT EDGE OF ASPHALT ACCORDING TO MANUFACTURER'S RECOMMENDATIONS (THIS MAY INCLUDE GRAVEL TRENCHING).

SHEET NO.  
**LS2**  
FILE: LS2

**TRAIL CROSS SECTION w/ BLOCK  
RETAINING WALL DETAIL**

REVISIONS		
DATE	DESCRIPTION	BY
7/2021	ADDED NOTE 1	J.A.S.

**CEDAR CITY**  
10 NORTH MAIN STREET  
CEDAR CITY, UTAH 84720  
PH. (435) 586-2963

SCALE: N.T.S.	DATE: 7/2021
DRAWN: T.B.M.	CHECKED: J.A.S.