



**TYPICAL ROAD SECTION
WITH CROSS-SLOPE**

N.T.S.

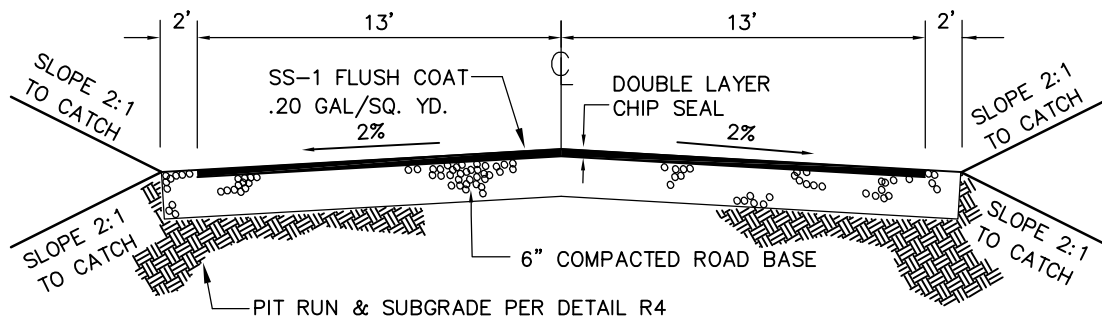


**TYPICAL ROAD SECTION FOR
TEMPORARY SECOND ACCESS STREETS**

N.T.S.

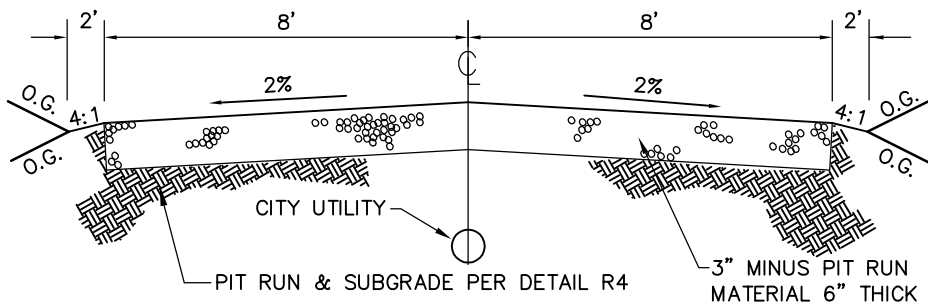

**TYPICAL ROAD SECTION FOR TEMPORARY
CITY UTILITY MAINTENANCE ACCESS ROADS**

N.T.S.

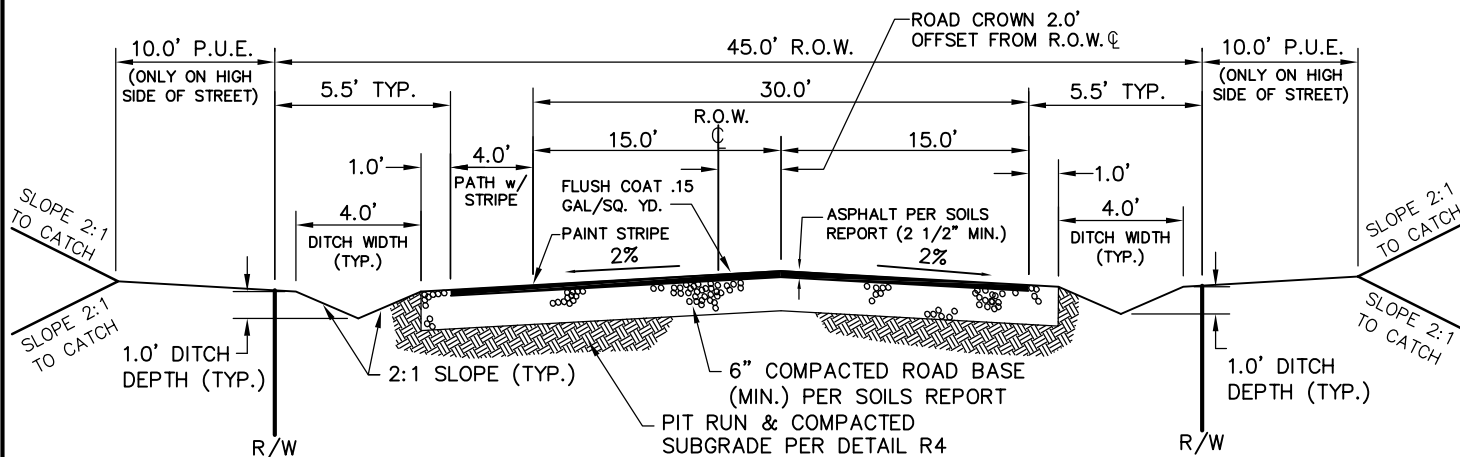

**TYPICAL ROAD SECTION FOR RESIDENTIAL
ESTATES ZONES w/ SLOPES < 5%**

N.T.S.

SHEET NO. R5
FILE: R05

SPECIAL ROAD SECTIONS

CEDAR CITY
10 NORTH MAIN STREET
CEDAR CITY, UTAH 84720
PH. (435) 586-2863

SCALE: N.T.S.	DATE: 8/2019
DRAWN: T.B.M.	CHECKED: K.C.W.